

PREDESIGN

Design No: 05HD0057D - Bill of Materials

Ref. No.	Part Number	Description	Quantity
Flat Ledges			
1	ZZHN4227	2ft (610mm) LEDGE- THREE EDGE- 48in (1220mm)	2
Edging			
2	ZZHN1001	EDGING 8ft (2440mm)	2
Box Sides/Panels			
3	ZZHN4206	2ft (610mm) BOX SIDE	4
Ledge Sides			
4	ZZHN4222	2ft (610mm) LEDGE SIDE	2
Independent Grind Rails			
5	ZZHN0016	GRIND RAIL-1ft 3in (382mm) x 8ft (2440mm) ROUND PERM	1
Skateable Table/Bench			
6	ZZHN0205	SKATEABLE TABLE - SHORT	1
Anchor Kits			
7	ZZHN0904	BOX AND RAMP ANCHOR KIT	6
General Kits			
8	ZZHN0901	SKATE PARK TOOL AND ADDITIONAL PARTS KIT w/AEROSOL	1
9	ZZHN0903	SKATE PARK MAINTENANCE KIT W/ AEROSOL	1
10	ZZHNOM	OWNER'S MANUAL	1



PREDESIGN

Design No: 05HD0057D - Modular Pricing

Post:

2008 Pricing

Ref. No.	Part Number	QTY	Description	Unit Weight	Unit List Price	Total Weight	Total List Price
Flat Ledges							
1	ZZHN4227	2	2ft (610mm) LEDGE- THREE EDGE- 48in (1220mm)	134.84	862.00	269.68	1,724.00
Edging							
2	ZZHN1001	2	EDGING 8ft (2440mm)	27.00	166.00	54.00	332.00
Box Sides/Panels							
3	ZZHN4206	4	2ft (610mm) BOX SIDE	20.53	141.00	82.12	564.00
Ledge Sides							
4	ZZHN4222	2	2ft (610mm) LEDGE SIDE	6.56	71.00	13.12	142.00
Independent Grind Rails							
5	ZZHN0016	1	GRIND RAIL-1ft 3in (382mm) x 8ft (2440mm) ROUND PERM	38.00	168.00	38.00	168.00
Skateable Table/Bench							
6	ZZHN0205	1	SKATEABLE TABLE - SHORT	375.51	2,001.00	375.51	2,001.00
Anchor Kits							
7	ZZHN0904	6	BOX AND RAMP ANCHOR KIT	1.90	30.00	11.40	180.00
General Kits							
8	ZZHN0901	1	SKATE PARK TOOL AND ADDITIONAL PARTS KIT w/AEROSOL	8.40	0.00	8.40	0.00
9	ZZHN0903	1	SKATE PARK MAINTENANCE KIT W/ AEROSOL	3.89	0.00	3.89	0.00
10	ZZHNOM	1	OWNER'S MANUAL	0.50	0.00	0.50	0.00
Grand Total:						856.62	\$5,111.00



PLAYWORLD SYSTEMS, INC

Sales and Marketing
1000 BUFFALO ROAD
LEWISBURG, PA 17837
Phone: 1-570-522-9800
Fax:

PREDESIGN Project Proposal

2008 Pricing

Drawing # /Part No.	Qty	Description	Unit Weight	Unit List Price	Total Weight	Total List Price	Active Play Components	Users	Install Hours	Concrete
Custom Play Structure -										
05HD0057D	1	Custom Play Structure -	856.62	\$5,111.00	856.62	\$5,111.00	0	2	9.50	0.00

Catalog items included in site drawing

Grand Total:			856.62	\$5,111.00		0	2	9.50	0.00
---------------------	--	--	---------------	-------------------	--	----------	----------	-------------	-------------


Please Note:

- When placing an order for this project, the drawing number is representative of the Playmakers, Challengers or Explorers playstructure only. Items listed under 'Catalog Items Included in the Site Drawing' must be listed on your purchase order separately to be included.
- Installation times are based on one experienced installer. A crew of three experienced individuals can perform the installation within the given time, each member working 1/3 of the given hours. [Eg. Installation Time = 30 hours. For a crew of three, each member will work 10 hours on the installation for a total of 30 hours on the project.]

Approval Signature

Date



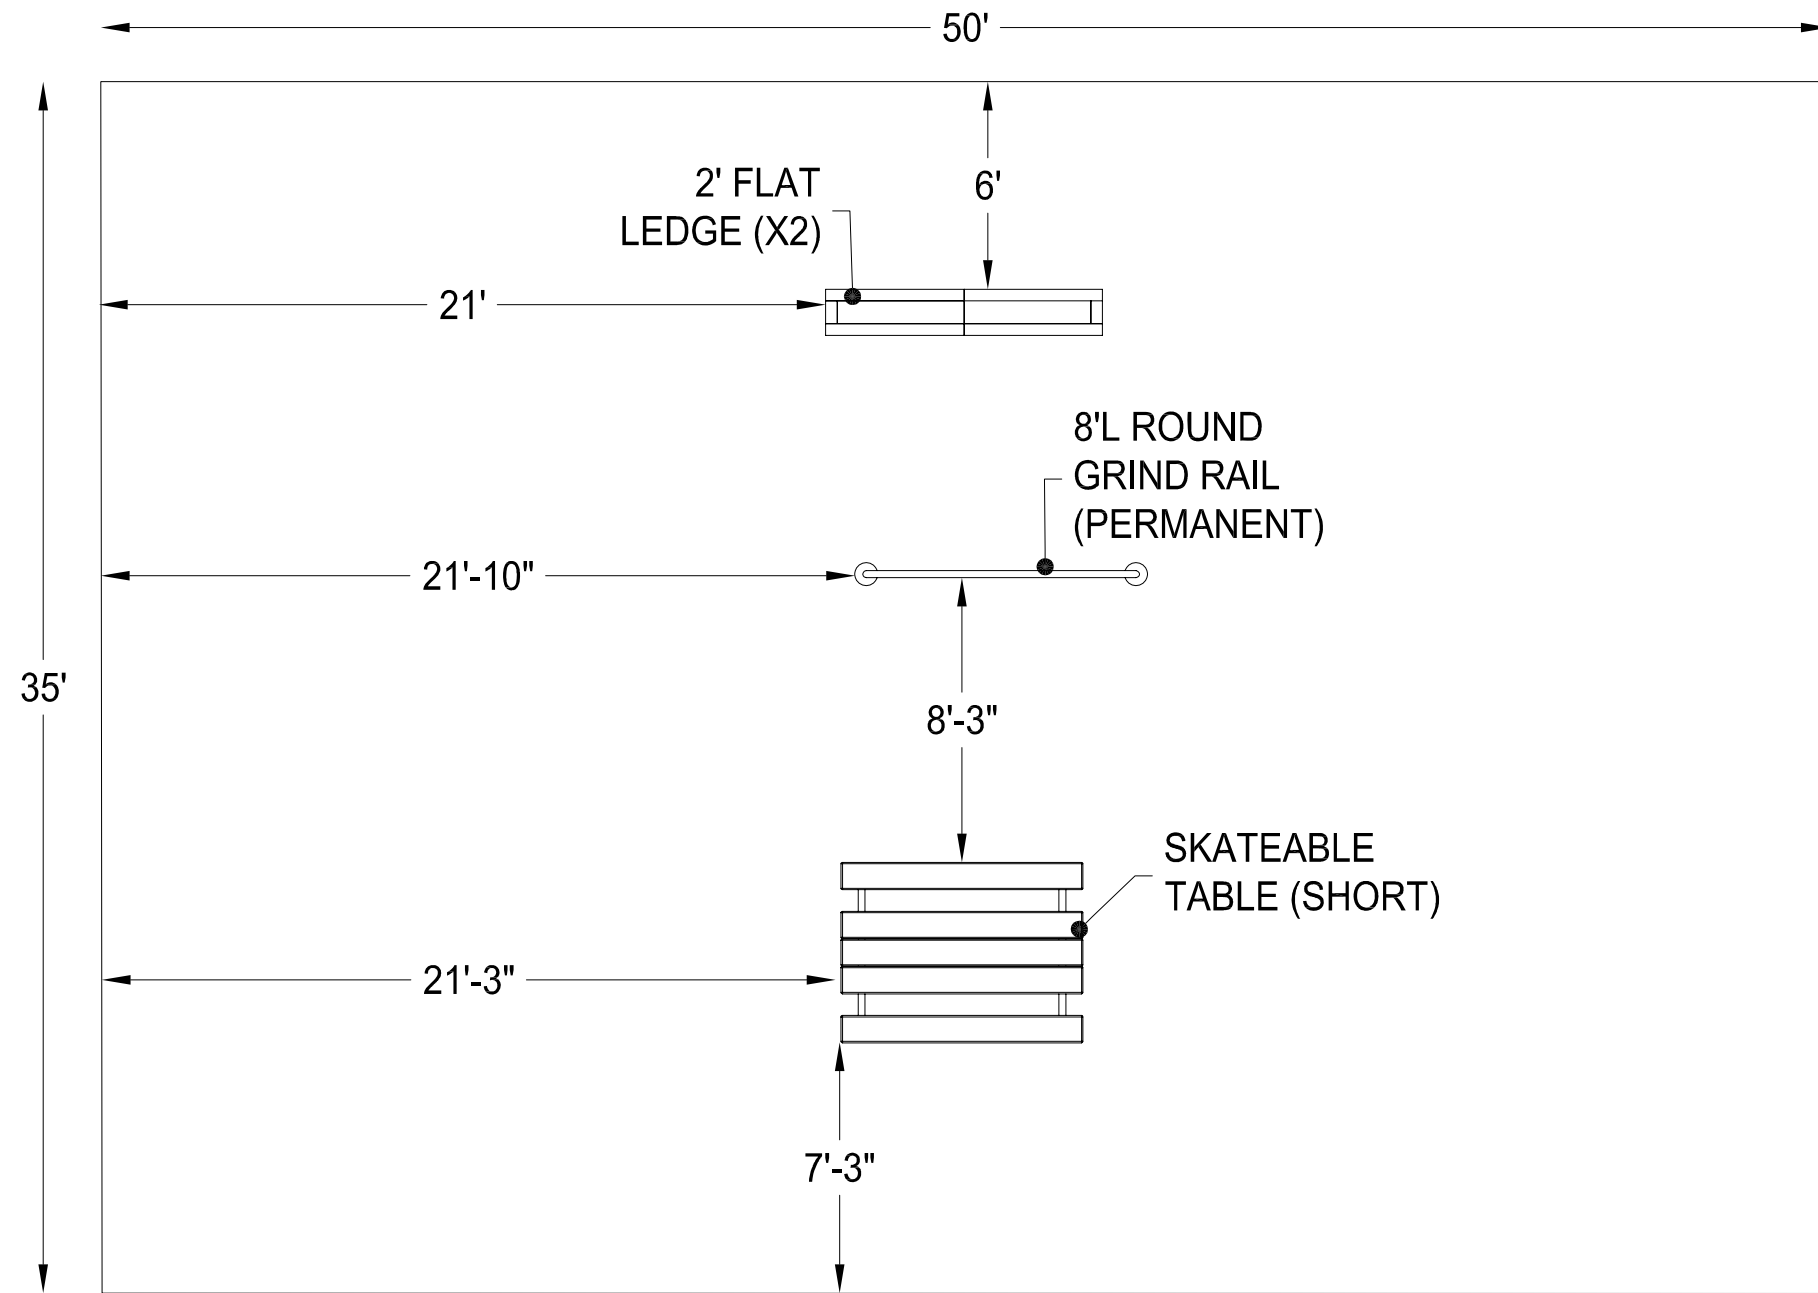

PREDESIGN

SKATE SPOT

- NOTES:**
- 1) All equipment ride surfaces should be clean and free of debris, obstructions, slippery or wet spots and in general good repair. Daily inspection is recommended.
 - 2) All posted park signage should be maintained in clearly readable order at all times.
 - 3) Consistent and proper maintenance reduces injuries. Owners and Operators must follow the maintenance instructions provided by Playworld Systems, Inc.®.
 - 4) Helmets, kneepads, elbow pads and wrist guards are required.
 - 5) The above information must be disseminated to the skaters, bikers and boarders.
 - 6) This design configuration is the property of this firm and Playworld Systems, Inc.® and may not be reproduced or used in any manner without the expressed written consent of this firm and Playworld Systems, Inc.®.

PROJECT NO: 05HD0057.DIR	REV: D	DATE: 26-DEC-07
DRAWN BY: SCOTT KUHNS		SCALE: NOT TO SCALE
COMPLIMENTS OF YOUR REPRESENTATIVE: Playworld Systems, Inc. 1000 Buffalo Road Lewisburg, PA 17837-9795 USA		

LEGEND

WEDGES 	QUARTERPIPES 	FLOORS
------------	------------------	------------

SITE PLAN OF:



THE NEXT LEVEL™

© 2004 Playworld Systems, Inc.
Woodward's Ramps & Rails is a licensed brand
of Playworld Systems, Inc.

